




# Awning window

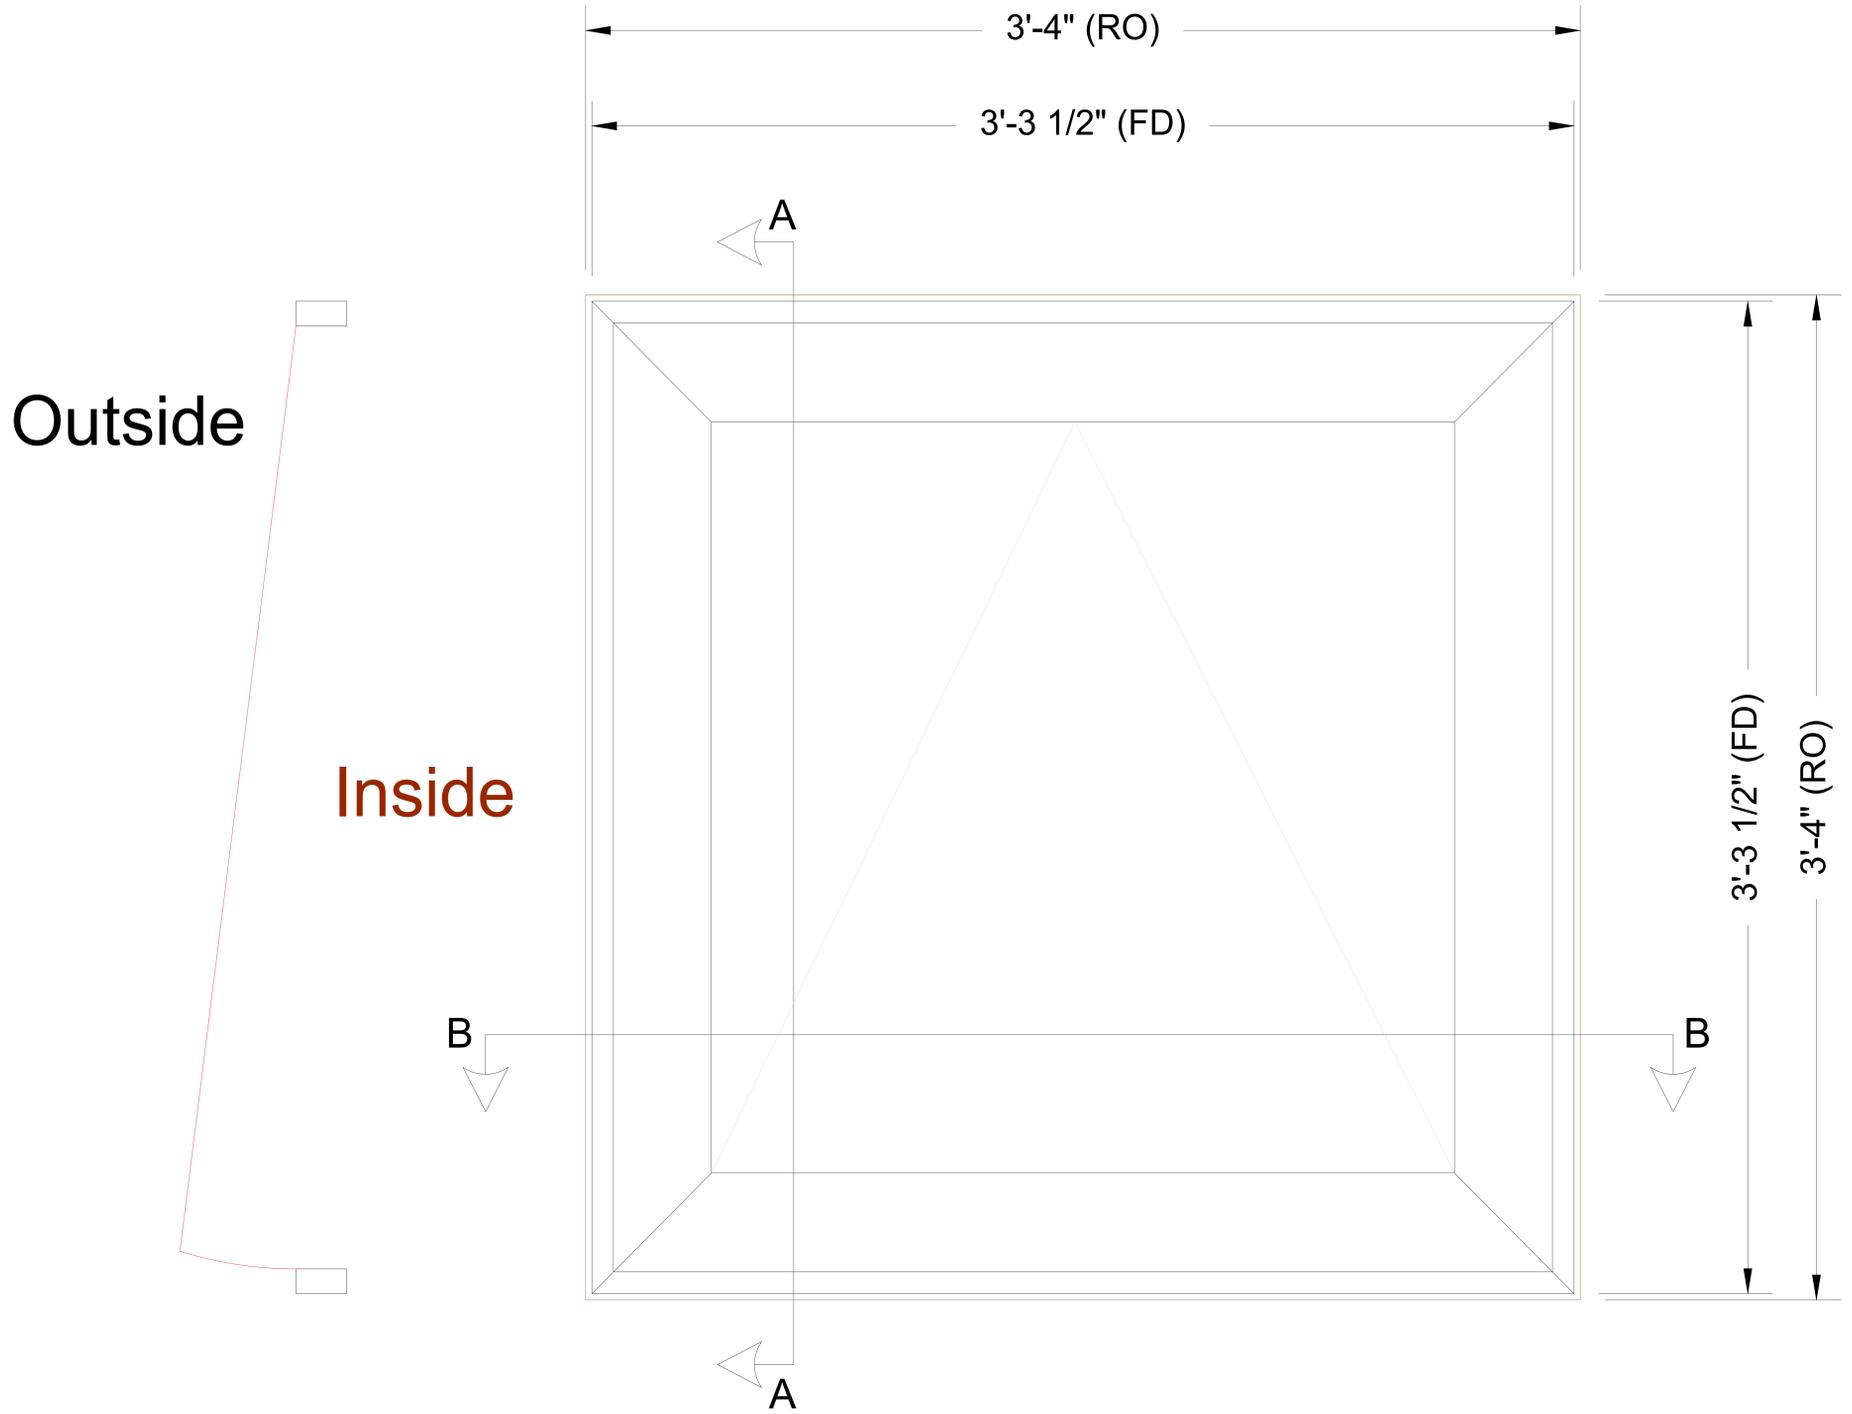


Section A-A - TVO921

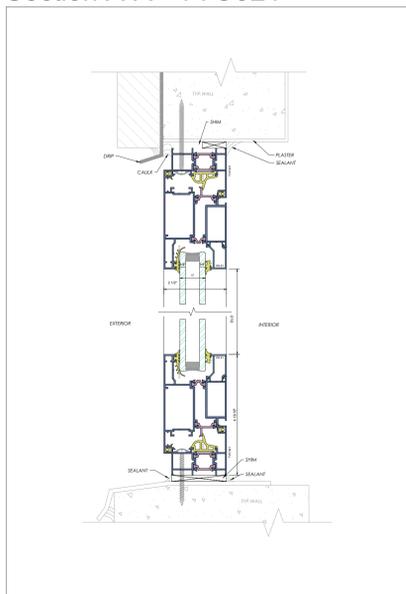


Section A-A - TVO923

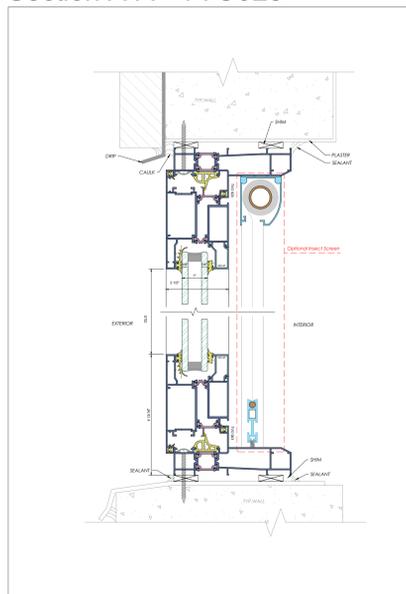


Section B-B - TVO921

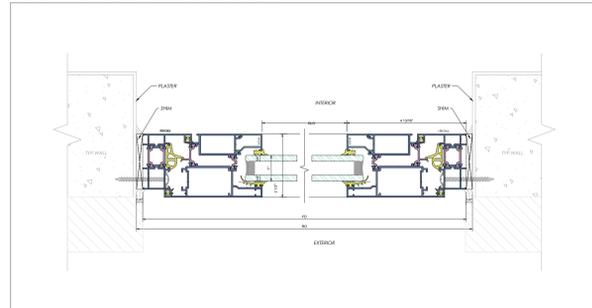


Section B-B - TVO923

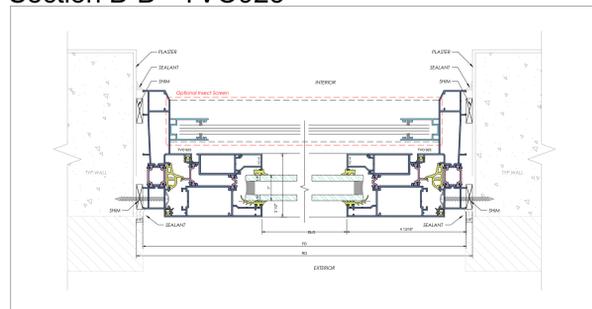


# Awning window (vo 46/76)

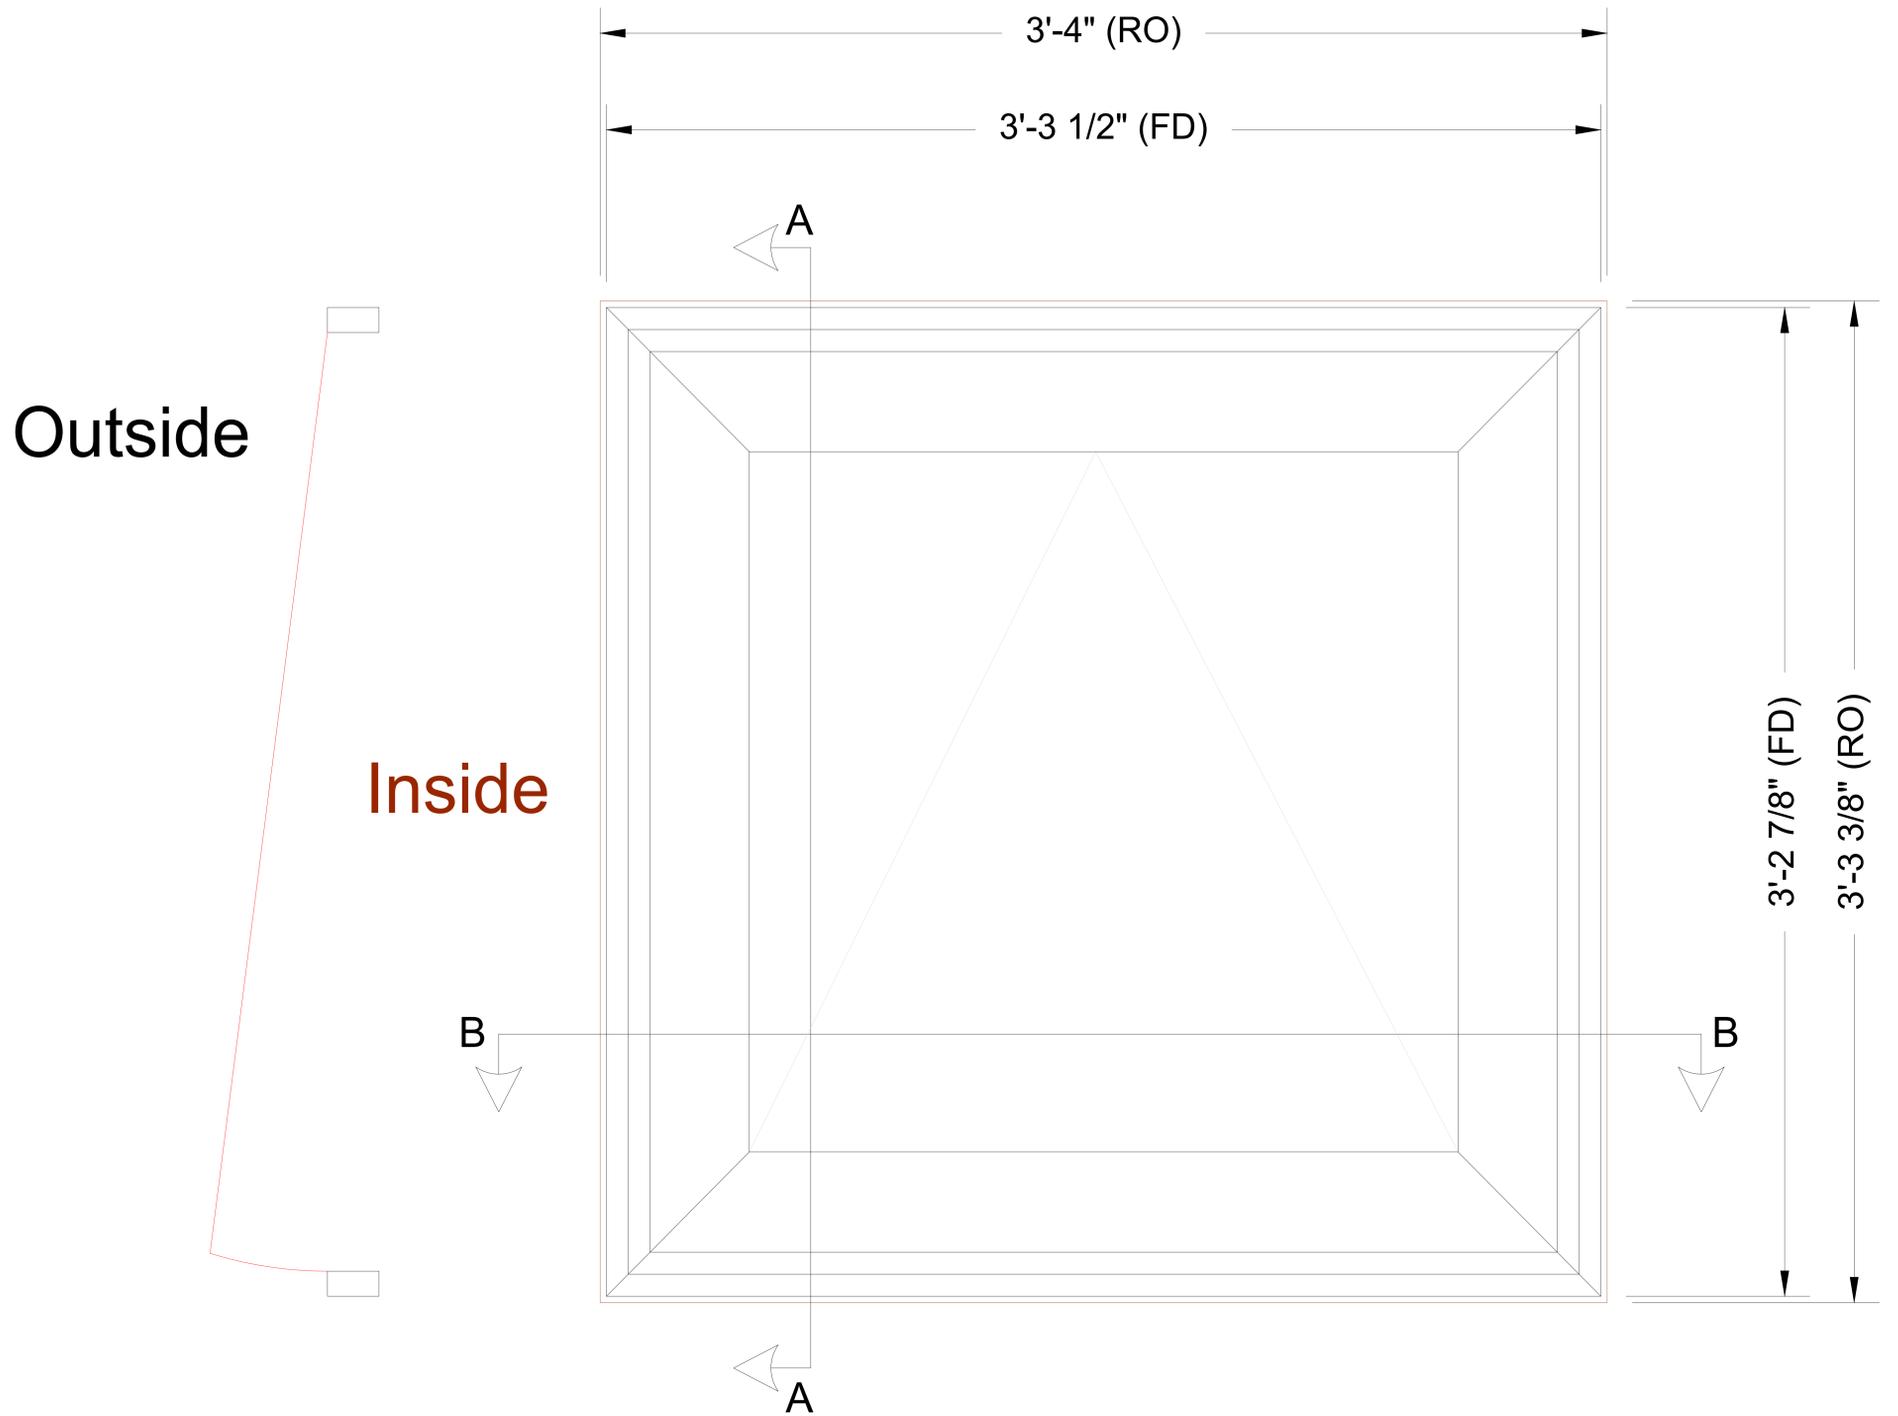


Section A-A - TVO921

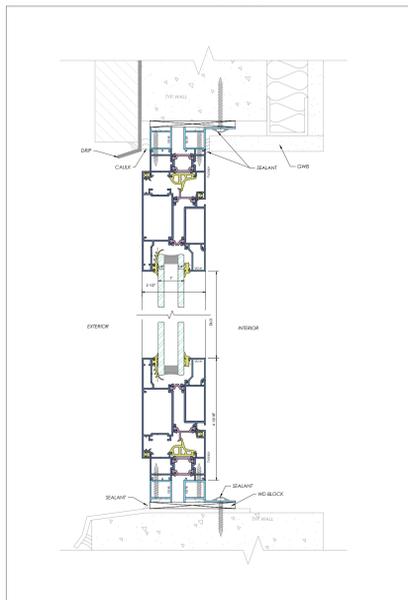


Section A-A - TVO923

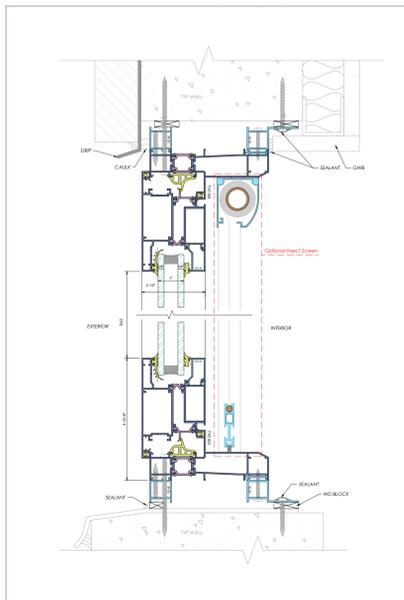


Section B-B - TVO921

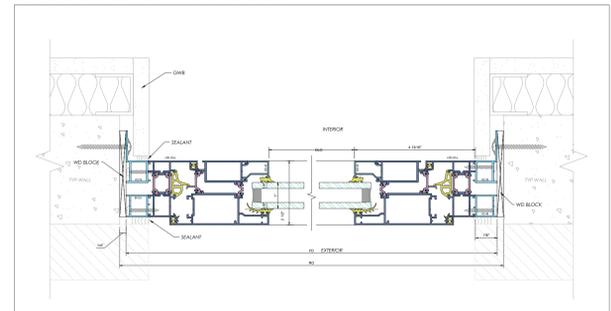


Section B-B - TVO923

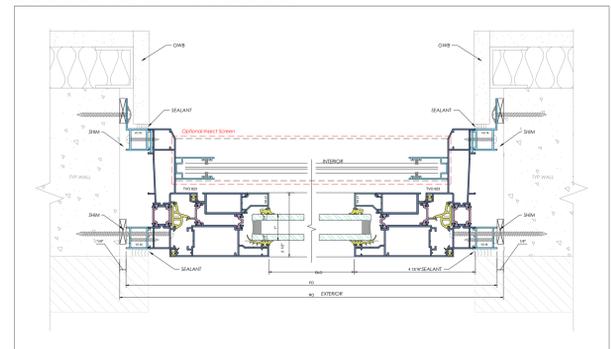


# Awning window (vo 75/76)

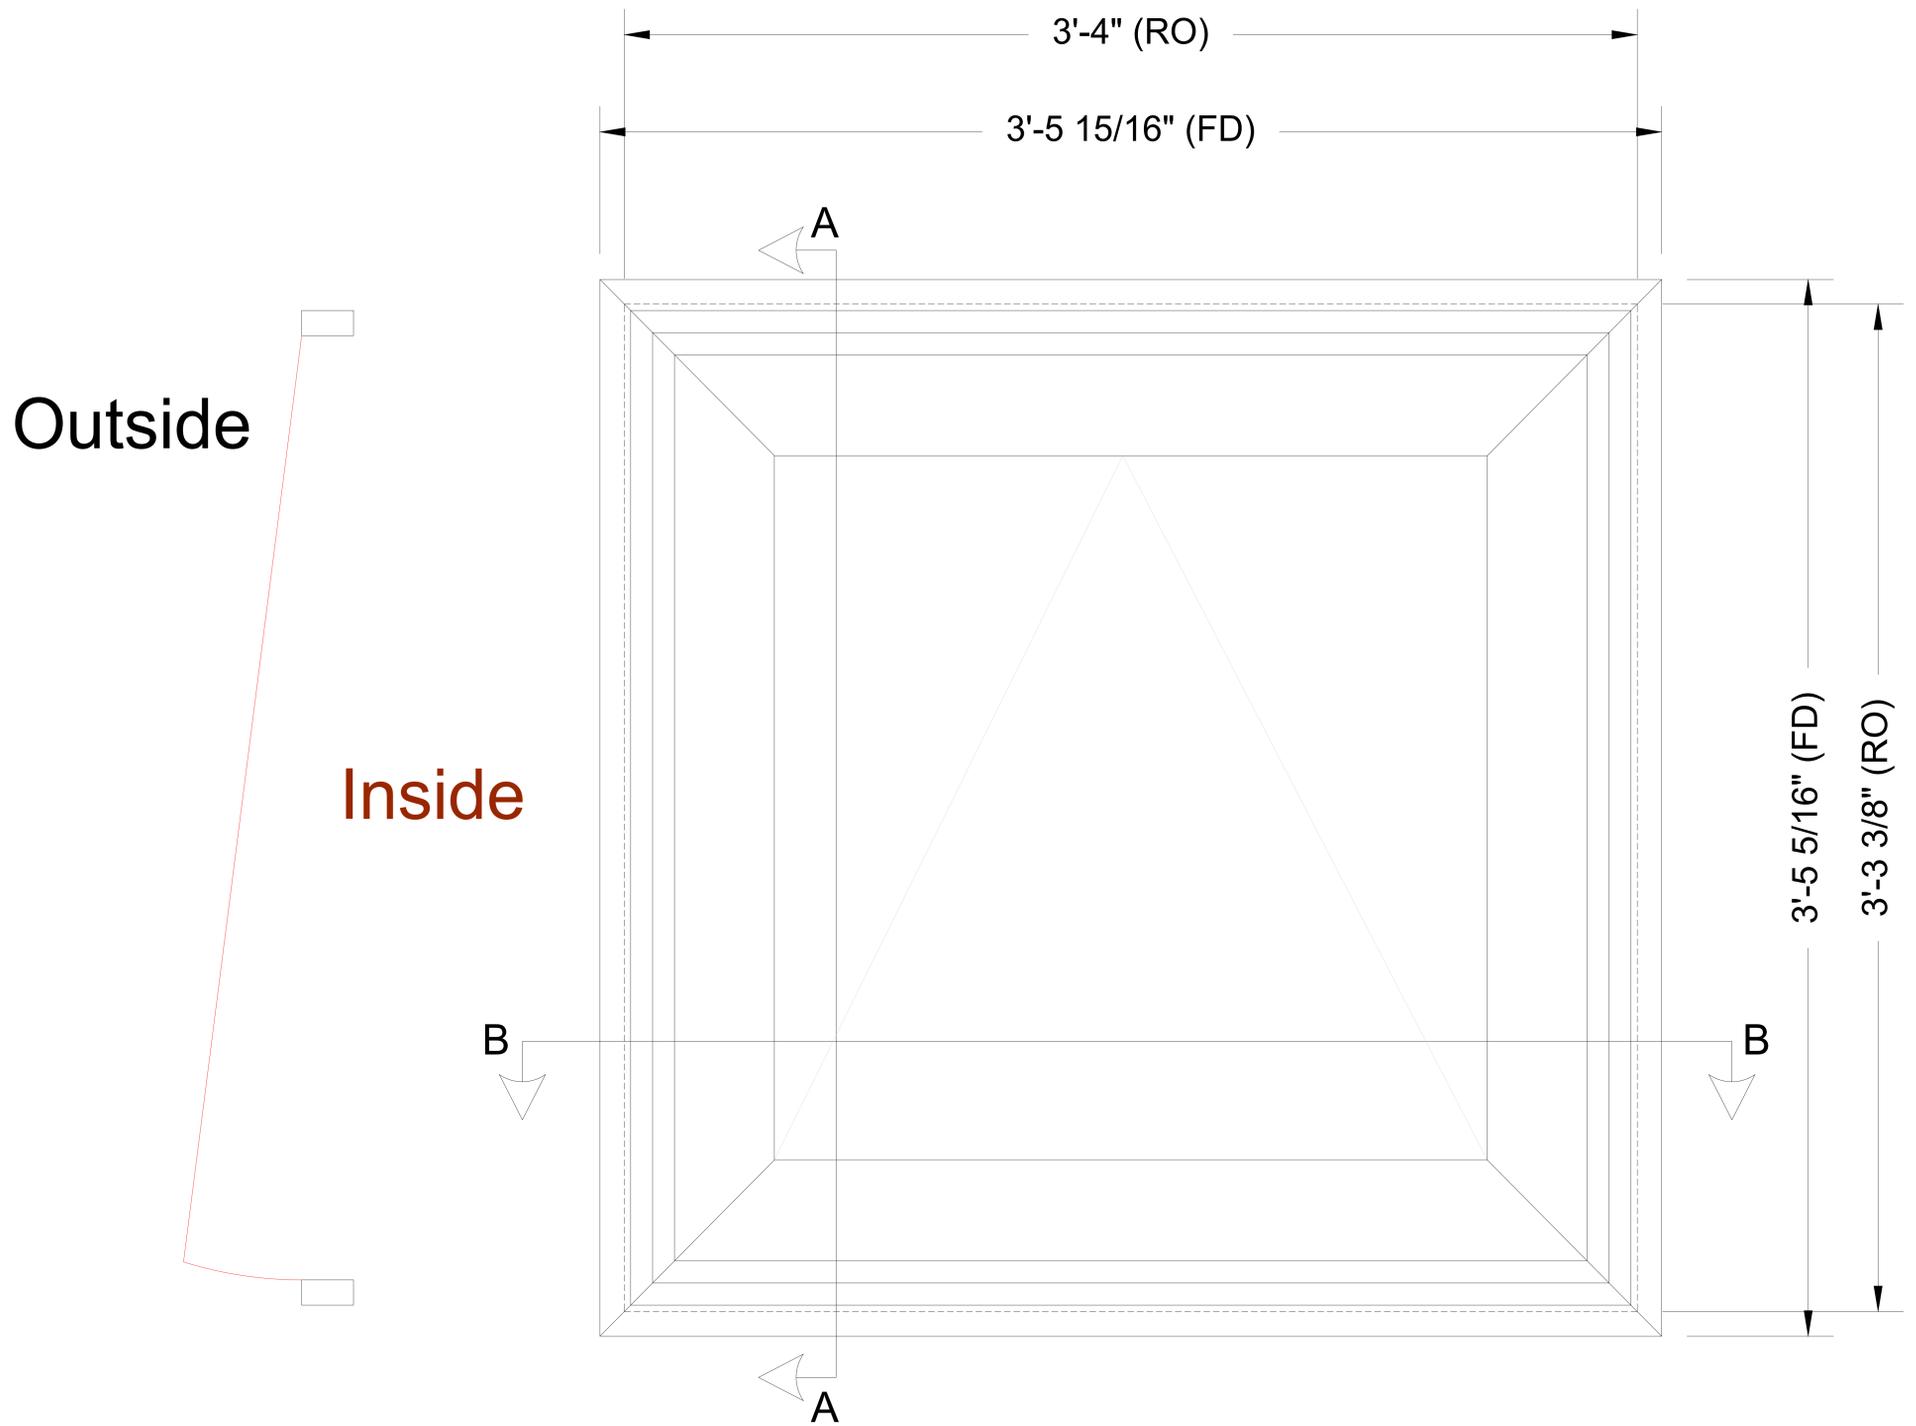


Section A-A - TVO921

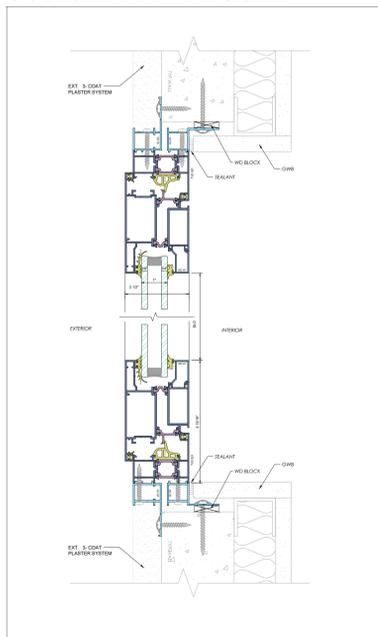


Section A-A - TVO923

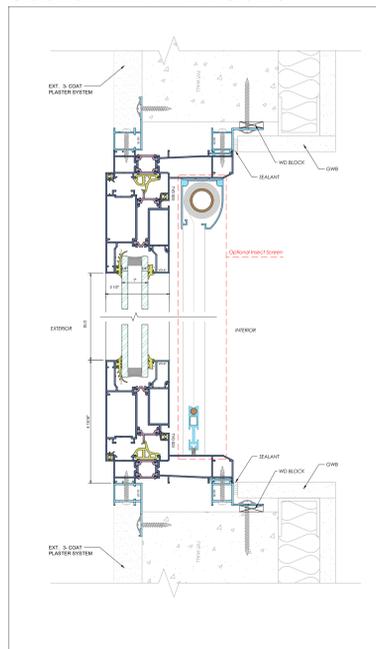


Section B-B - TVO921

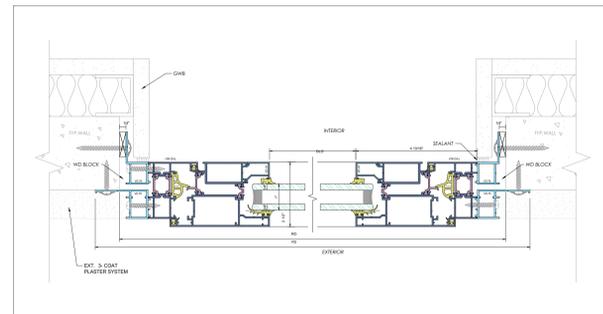


Section B-B - TVO923

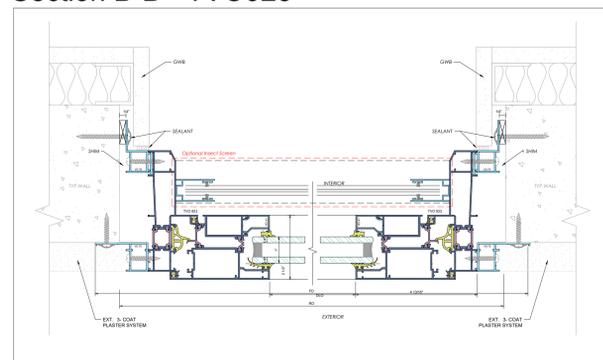


# Awning window (vo 76)

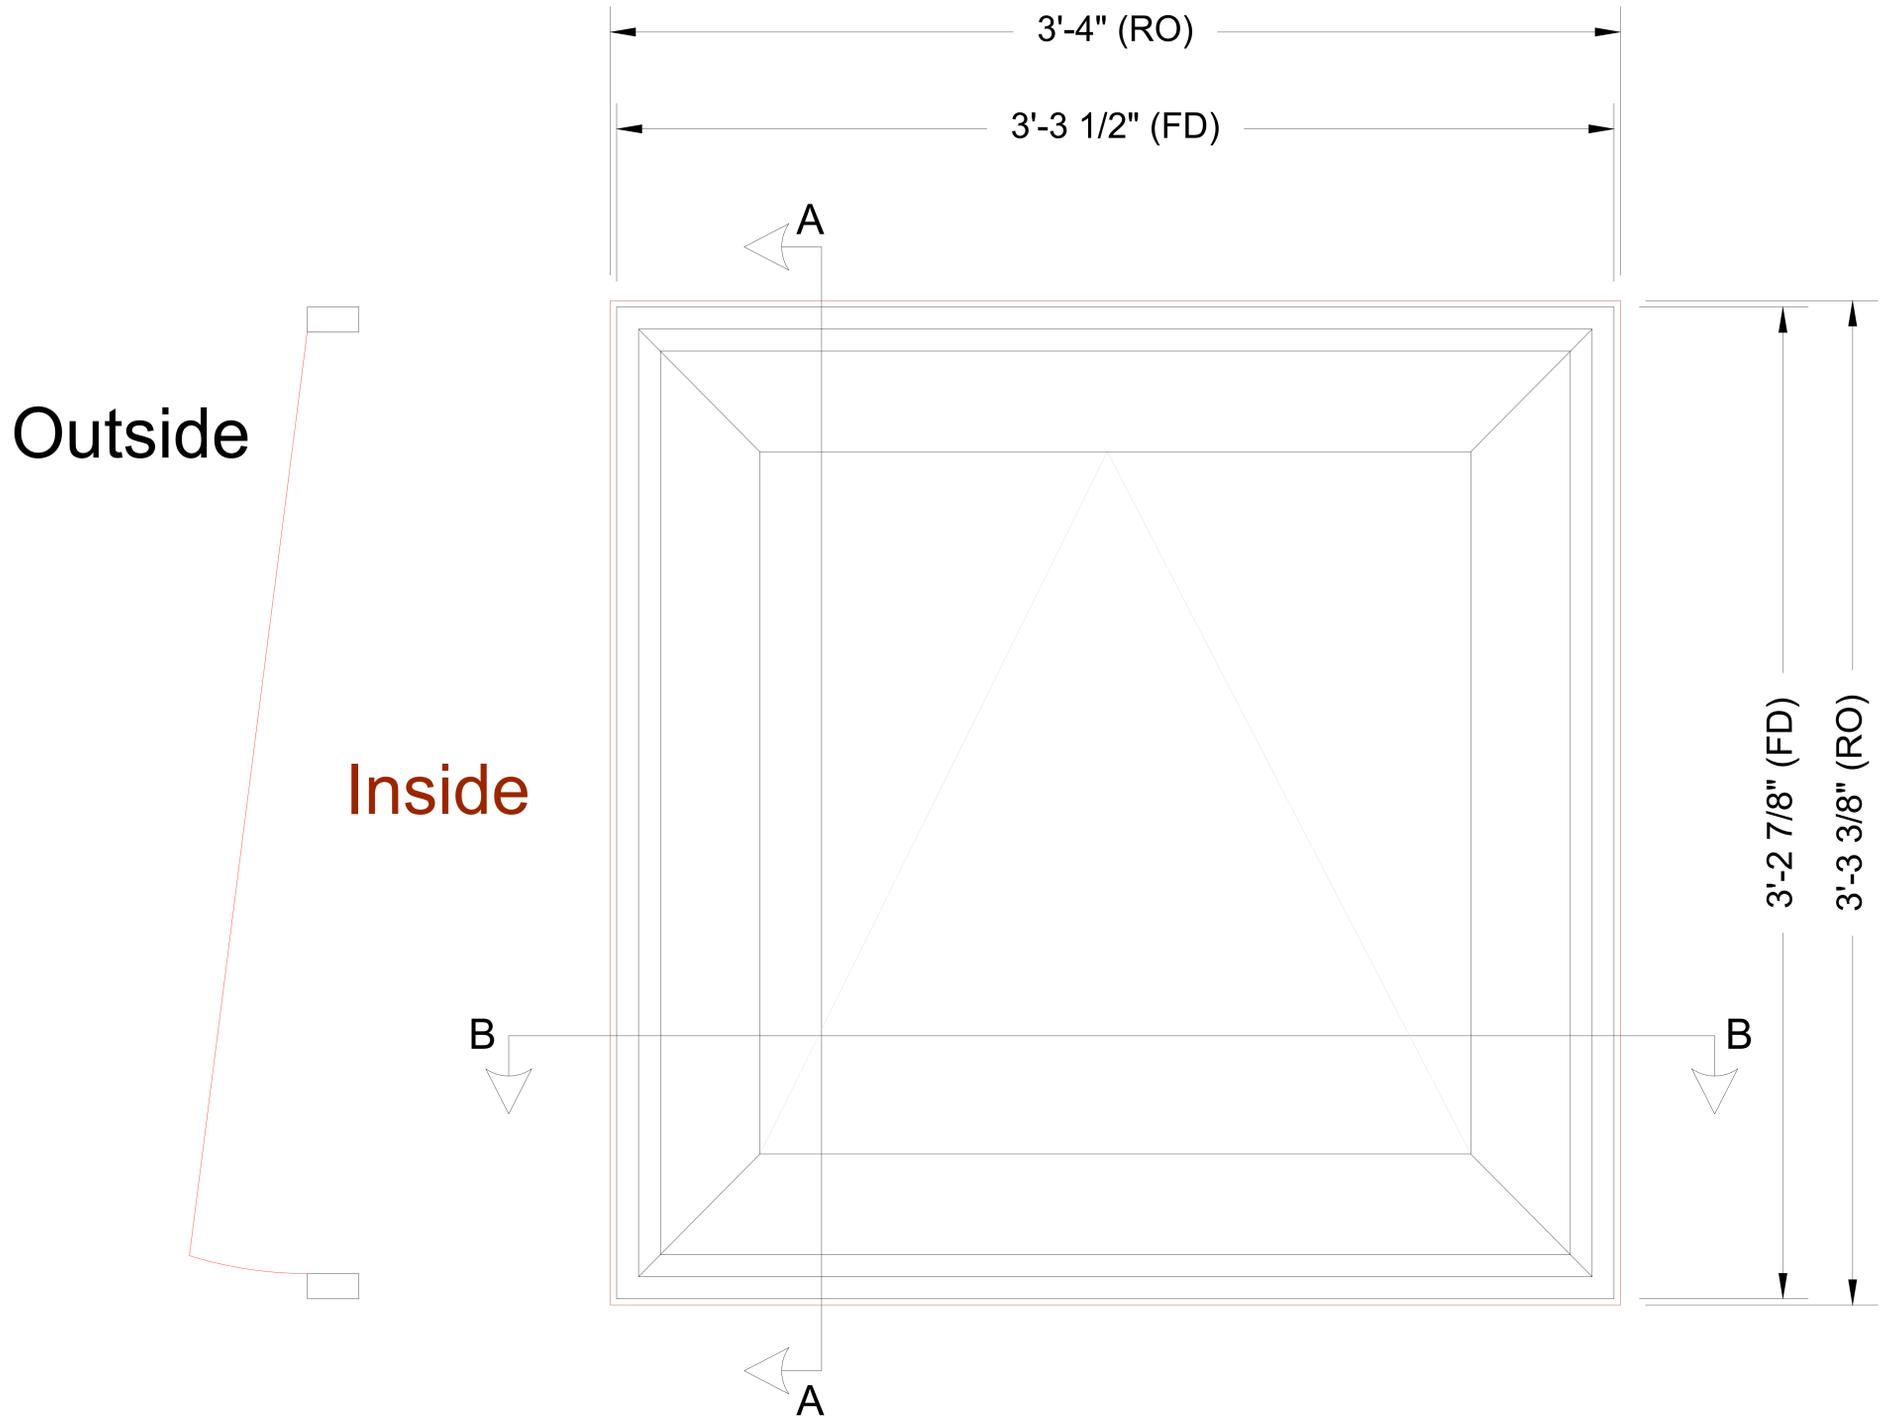


Section A-A - TVO921

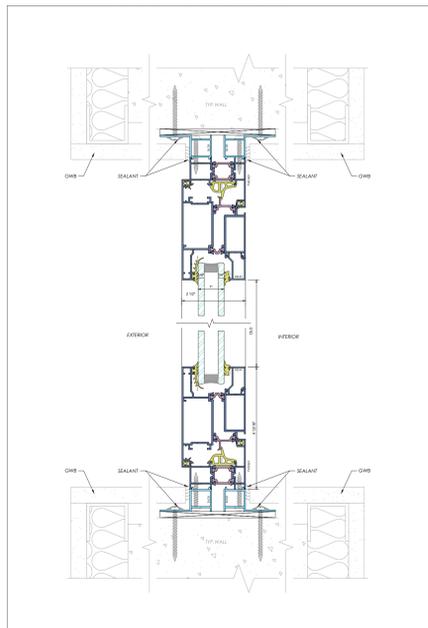


Section A-A - TVO923

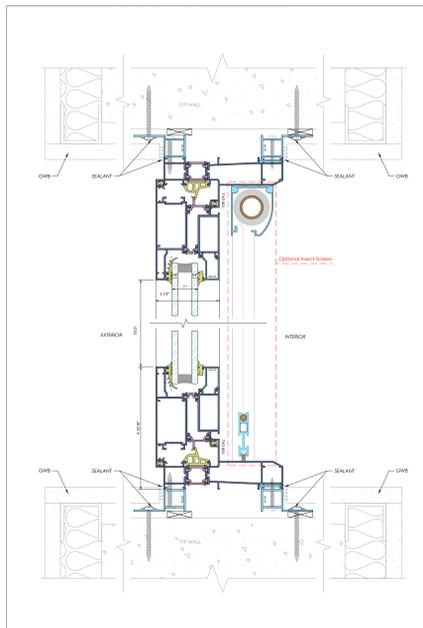


Section B-B - TVO921

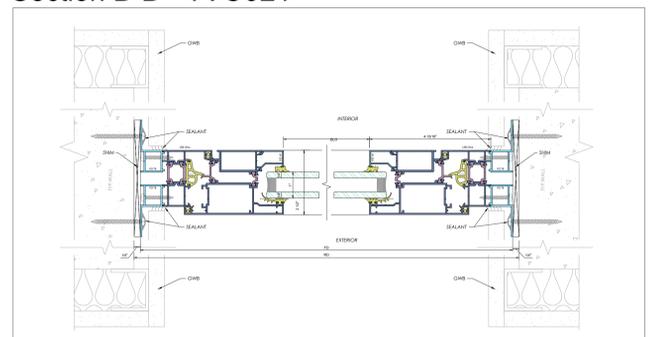


Section B-B - TVO923

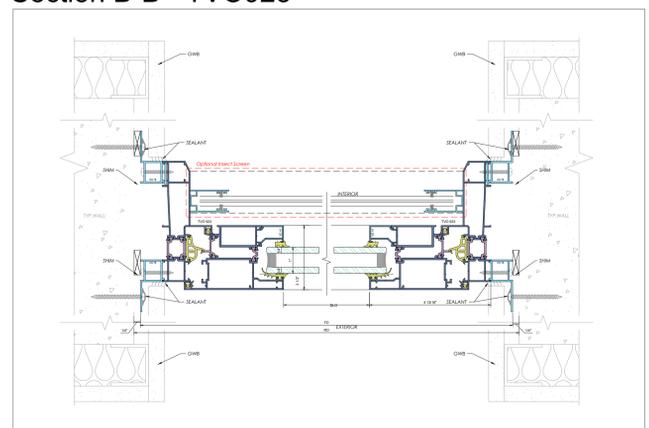


# Awning window(receptor)

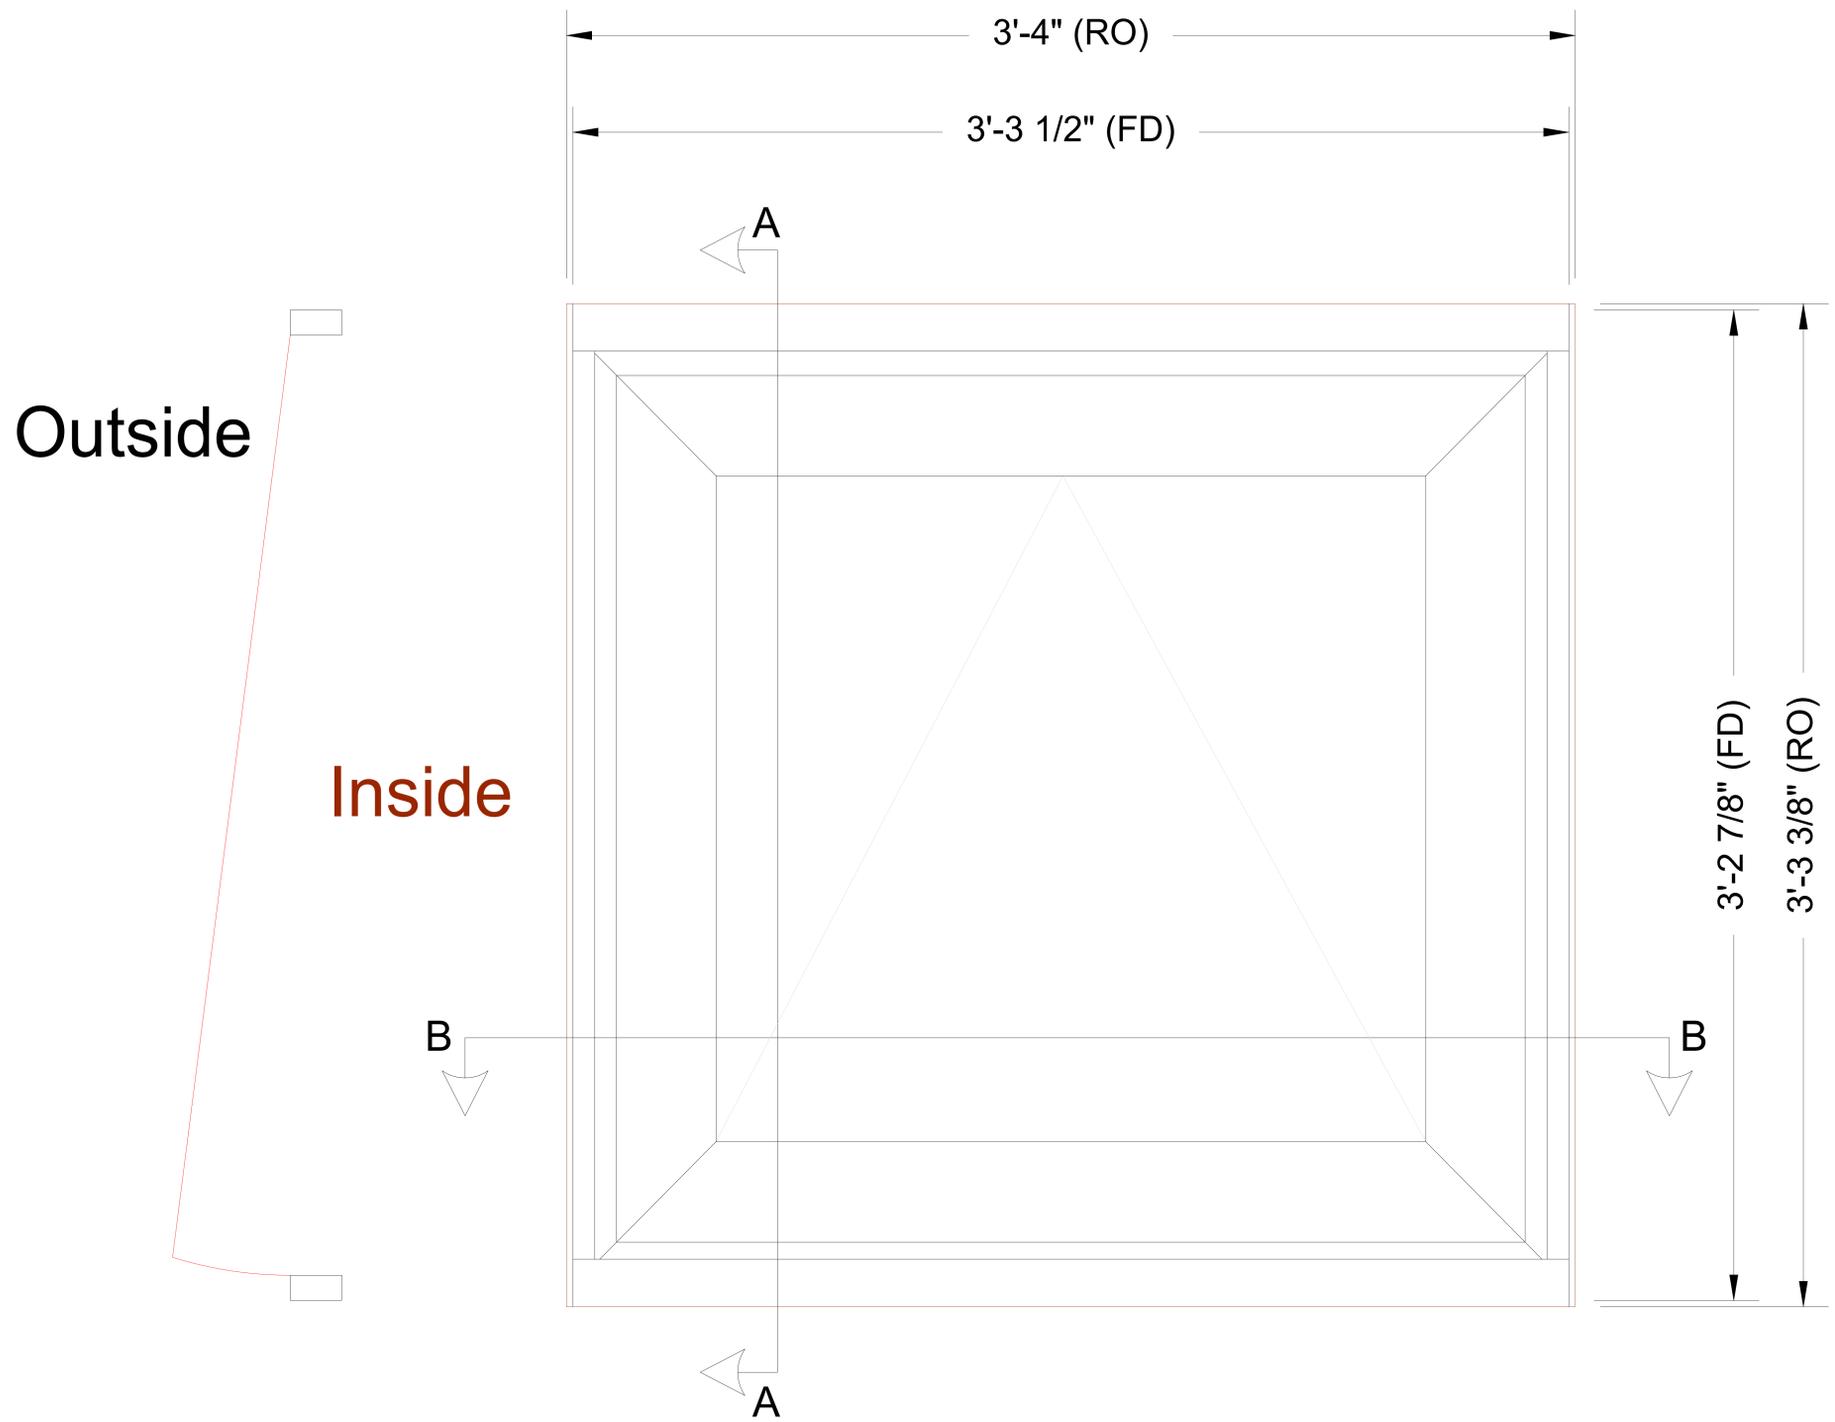

Section A-A - TVO921

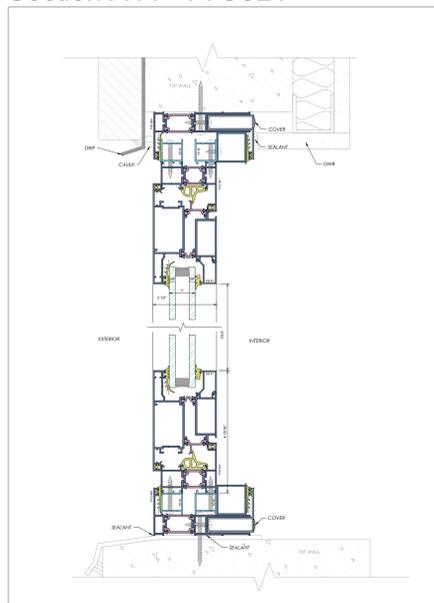


Section B-B - TVO921

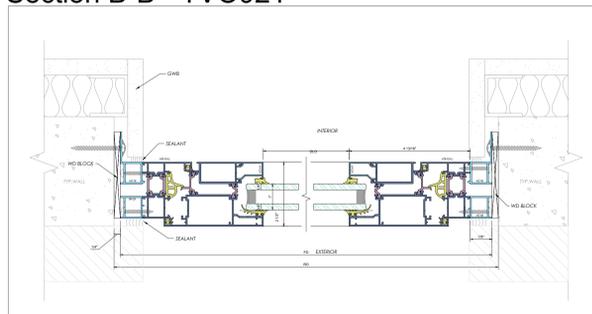


# Awning window (vs 44)

Outside


Inside

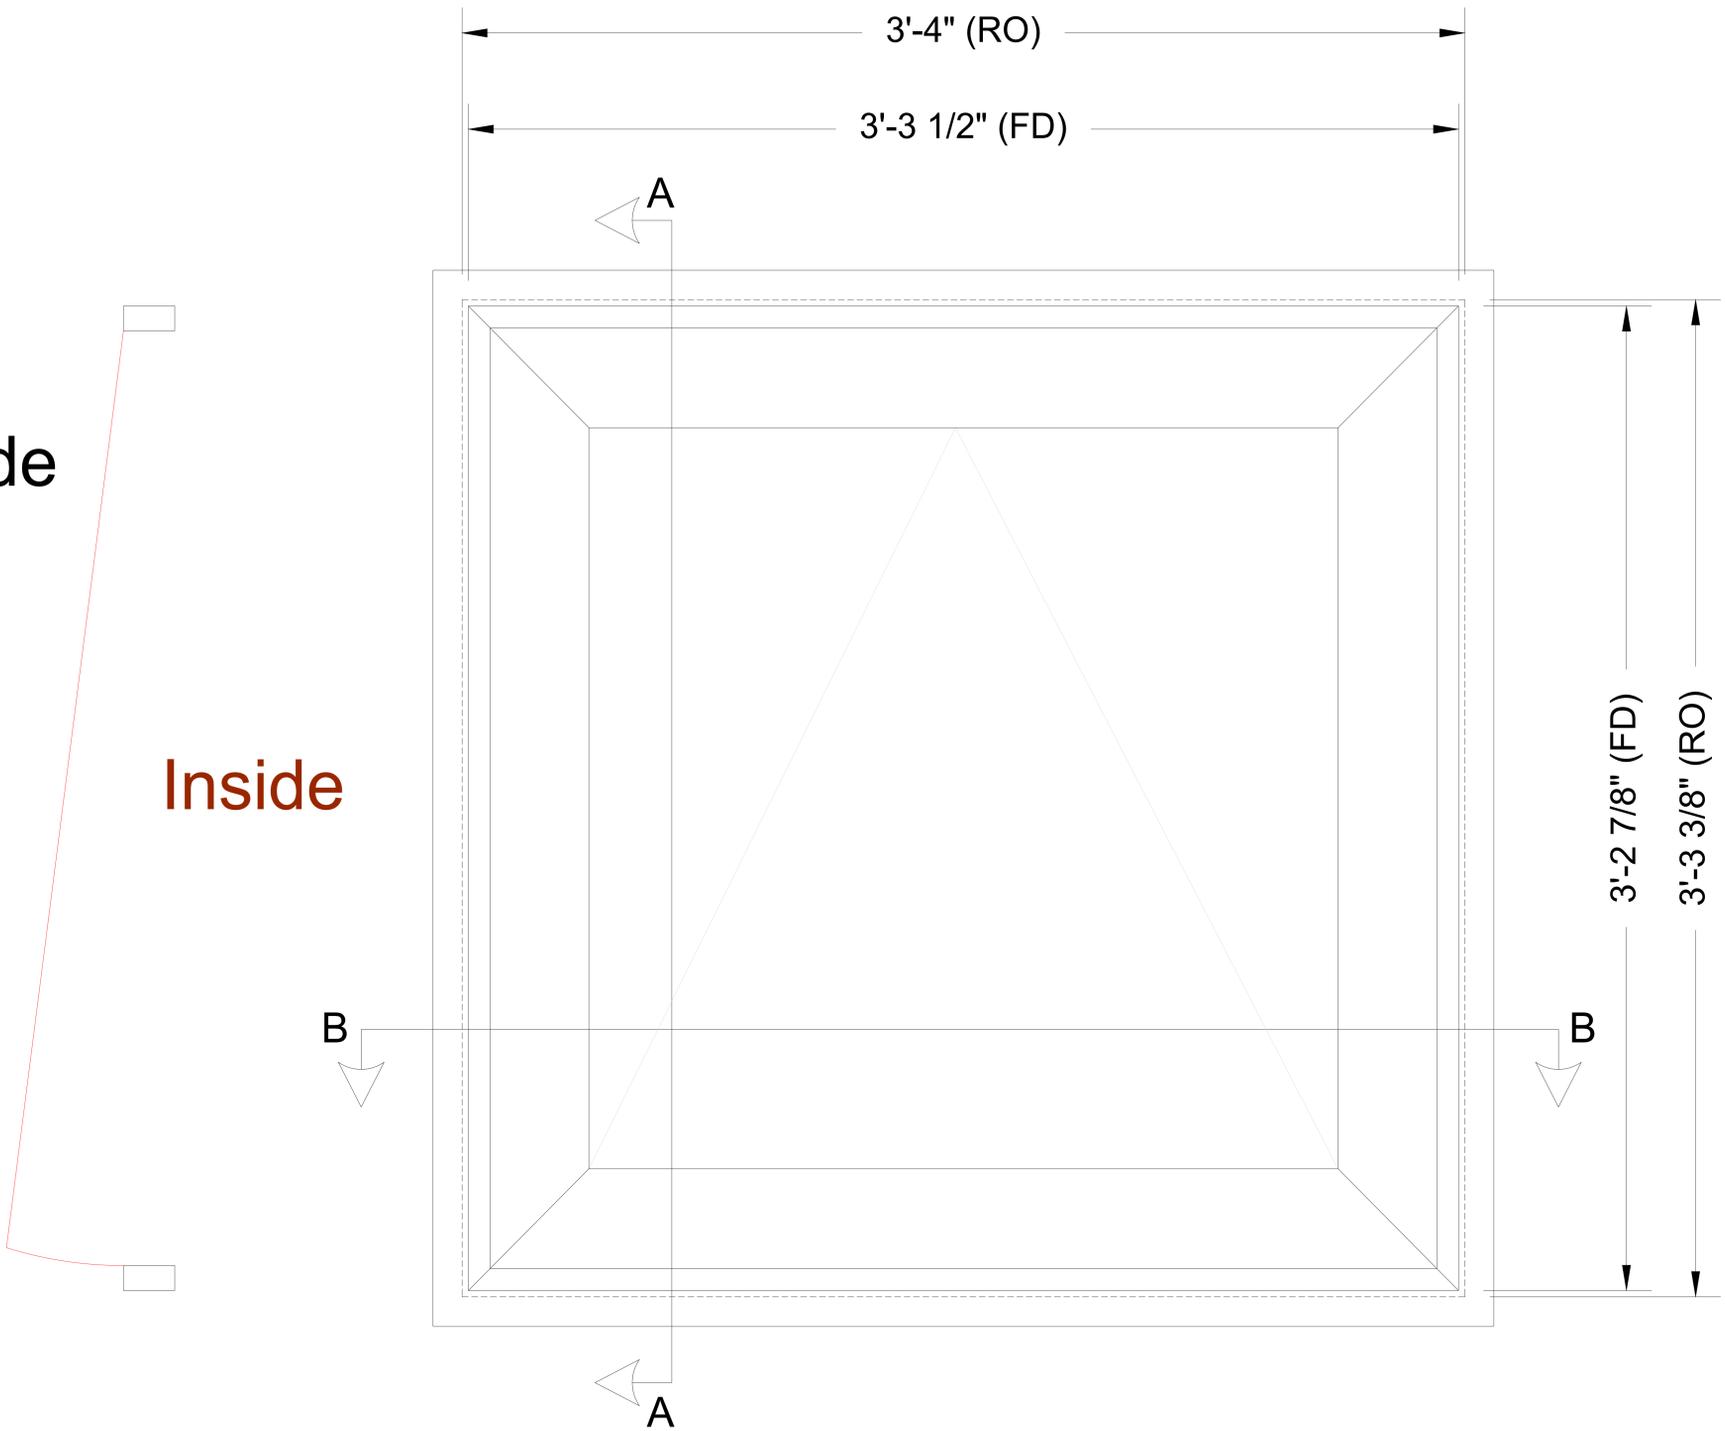


Section A-A - TVO921

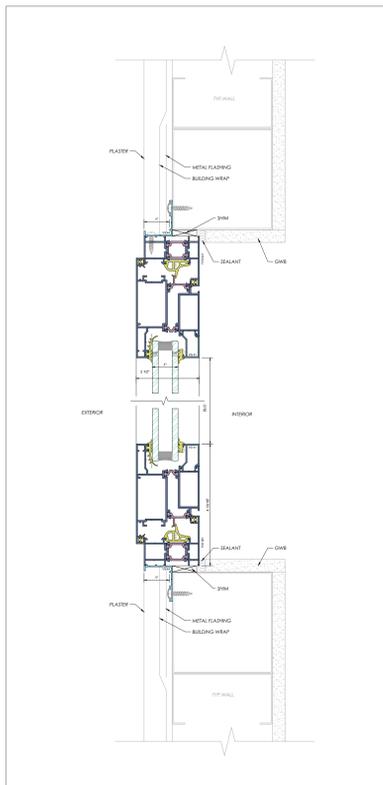

Section A-A - TVO923

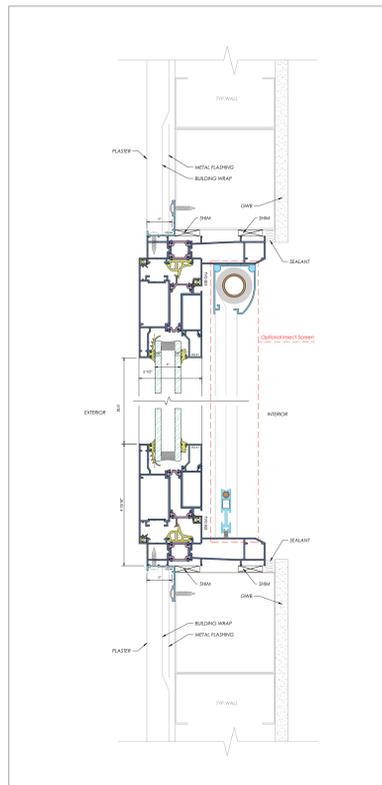

Section B-B - TVO921

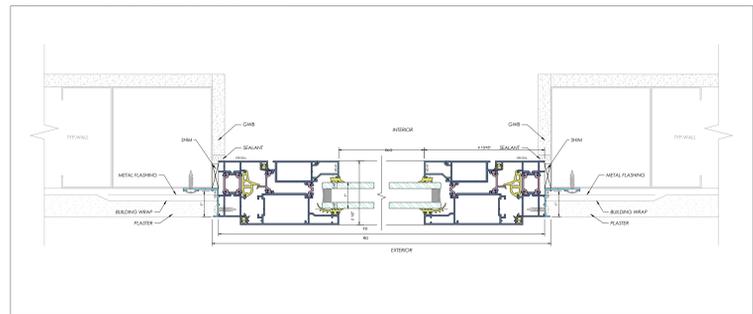

Section B-B - TVO923

